

1052 Clarke Rd
Proposed 3 Unit
Townhouse

Clarke Rd Street View Showing neighbouring lots (@ approximate dimensions) Scale 1:100



PROJECT
1052 Clarke Rd - Triplex

DRAWN BY
MG

ISSUE
September 8, 2024

DESCRIPTION
Lot Layouts & Street Elevations

West Property View
Scale 1/4" = 1'



Harbour Oak Homes Ltd.
1092 Marchant Road
Brentwood Bay, B.C
V8M 1G1

Building Designer;
Matt Gruber, GSC
Email; Matt@HarbourOak.com
Ph# 250-216-1488

PROJECT
1052 Clarke Rd - Triplex

East Property View
Scale 1/4" = 1'



DRAWN BY
MG

ISSUE
September 8, 2024

RE-ISSUE
n/a

DESCRIPTION
East & West Building
Elevations




South Elevation
Scale 1/4" = 1'



Harbour Oak Homes Ltd.
1092 Marchant Road
Brentwood Bay, B.C
V8M 1G1


Building Designer:
Matt Gruber, GSC
Email: Matt@HarbourOak.com
Ph# 250-216-1488

PROJECT
1052 Clarke Rd - Triplex

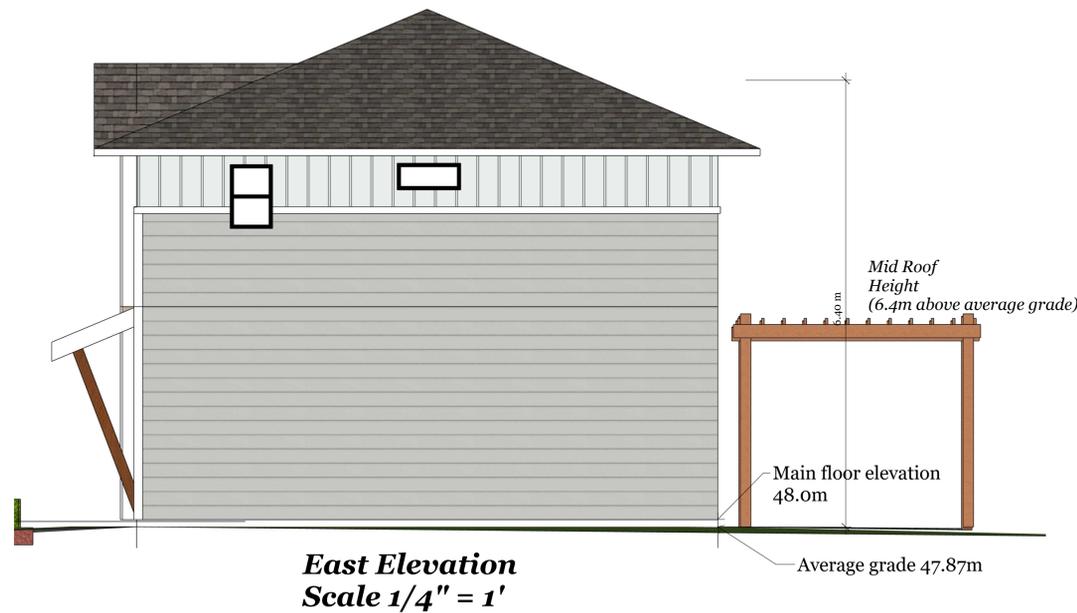

East Elevation
Scale 1/4" = 1'

Wood Trellis Features
for Each Unit

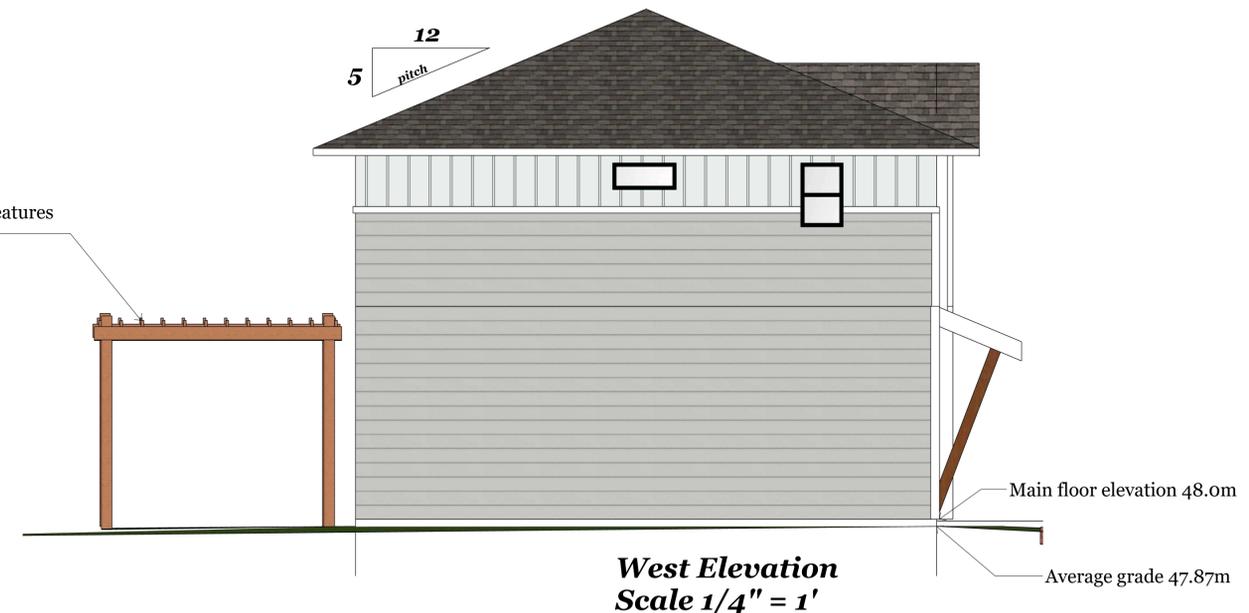

West Elevation
Scale 1/4" = 1'

DRAWN BY
MG

ISSUE
September 8, 2024

RE-ISSUE
n/a

DESCRIPTION
Building Elevations



North Elevation
Scale 1/4" = 1'

A0.3