



WALLACE DRIVE WATERMAIN UPGRADE AND TRANSPORTATION IMPROVEMENTS MAP

INFORMATION OUTLINED ON THE MAP IS APPROXIMATE AND DOES NOT REPRESENT FINAL ALIGNMENT.




- Legend**
- District Boundary
 - Shoreline
 - RoadsSegment_3k_1k
 - Address Number_3K_500
 - Lot Hooks
 - Parks
 - Parcels
 - Rivers & Creeks_1K_100
 - Ponds

- PROPOSED WORK**
- BIKE LANE
 - PROVISIONAL SIDEWALK
 - WATER MAIN
 - NEW CROSSWALK LOCATION

1: 2,000



Notes
2025 Wallace Watermain Project Extents

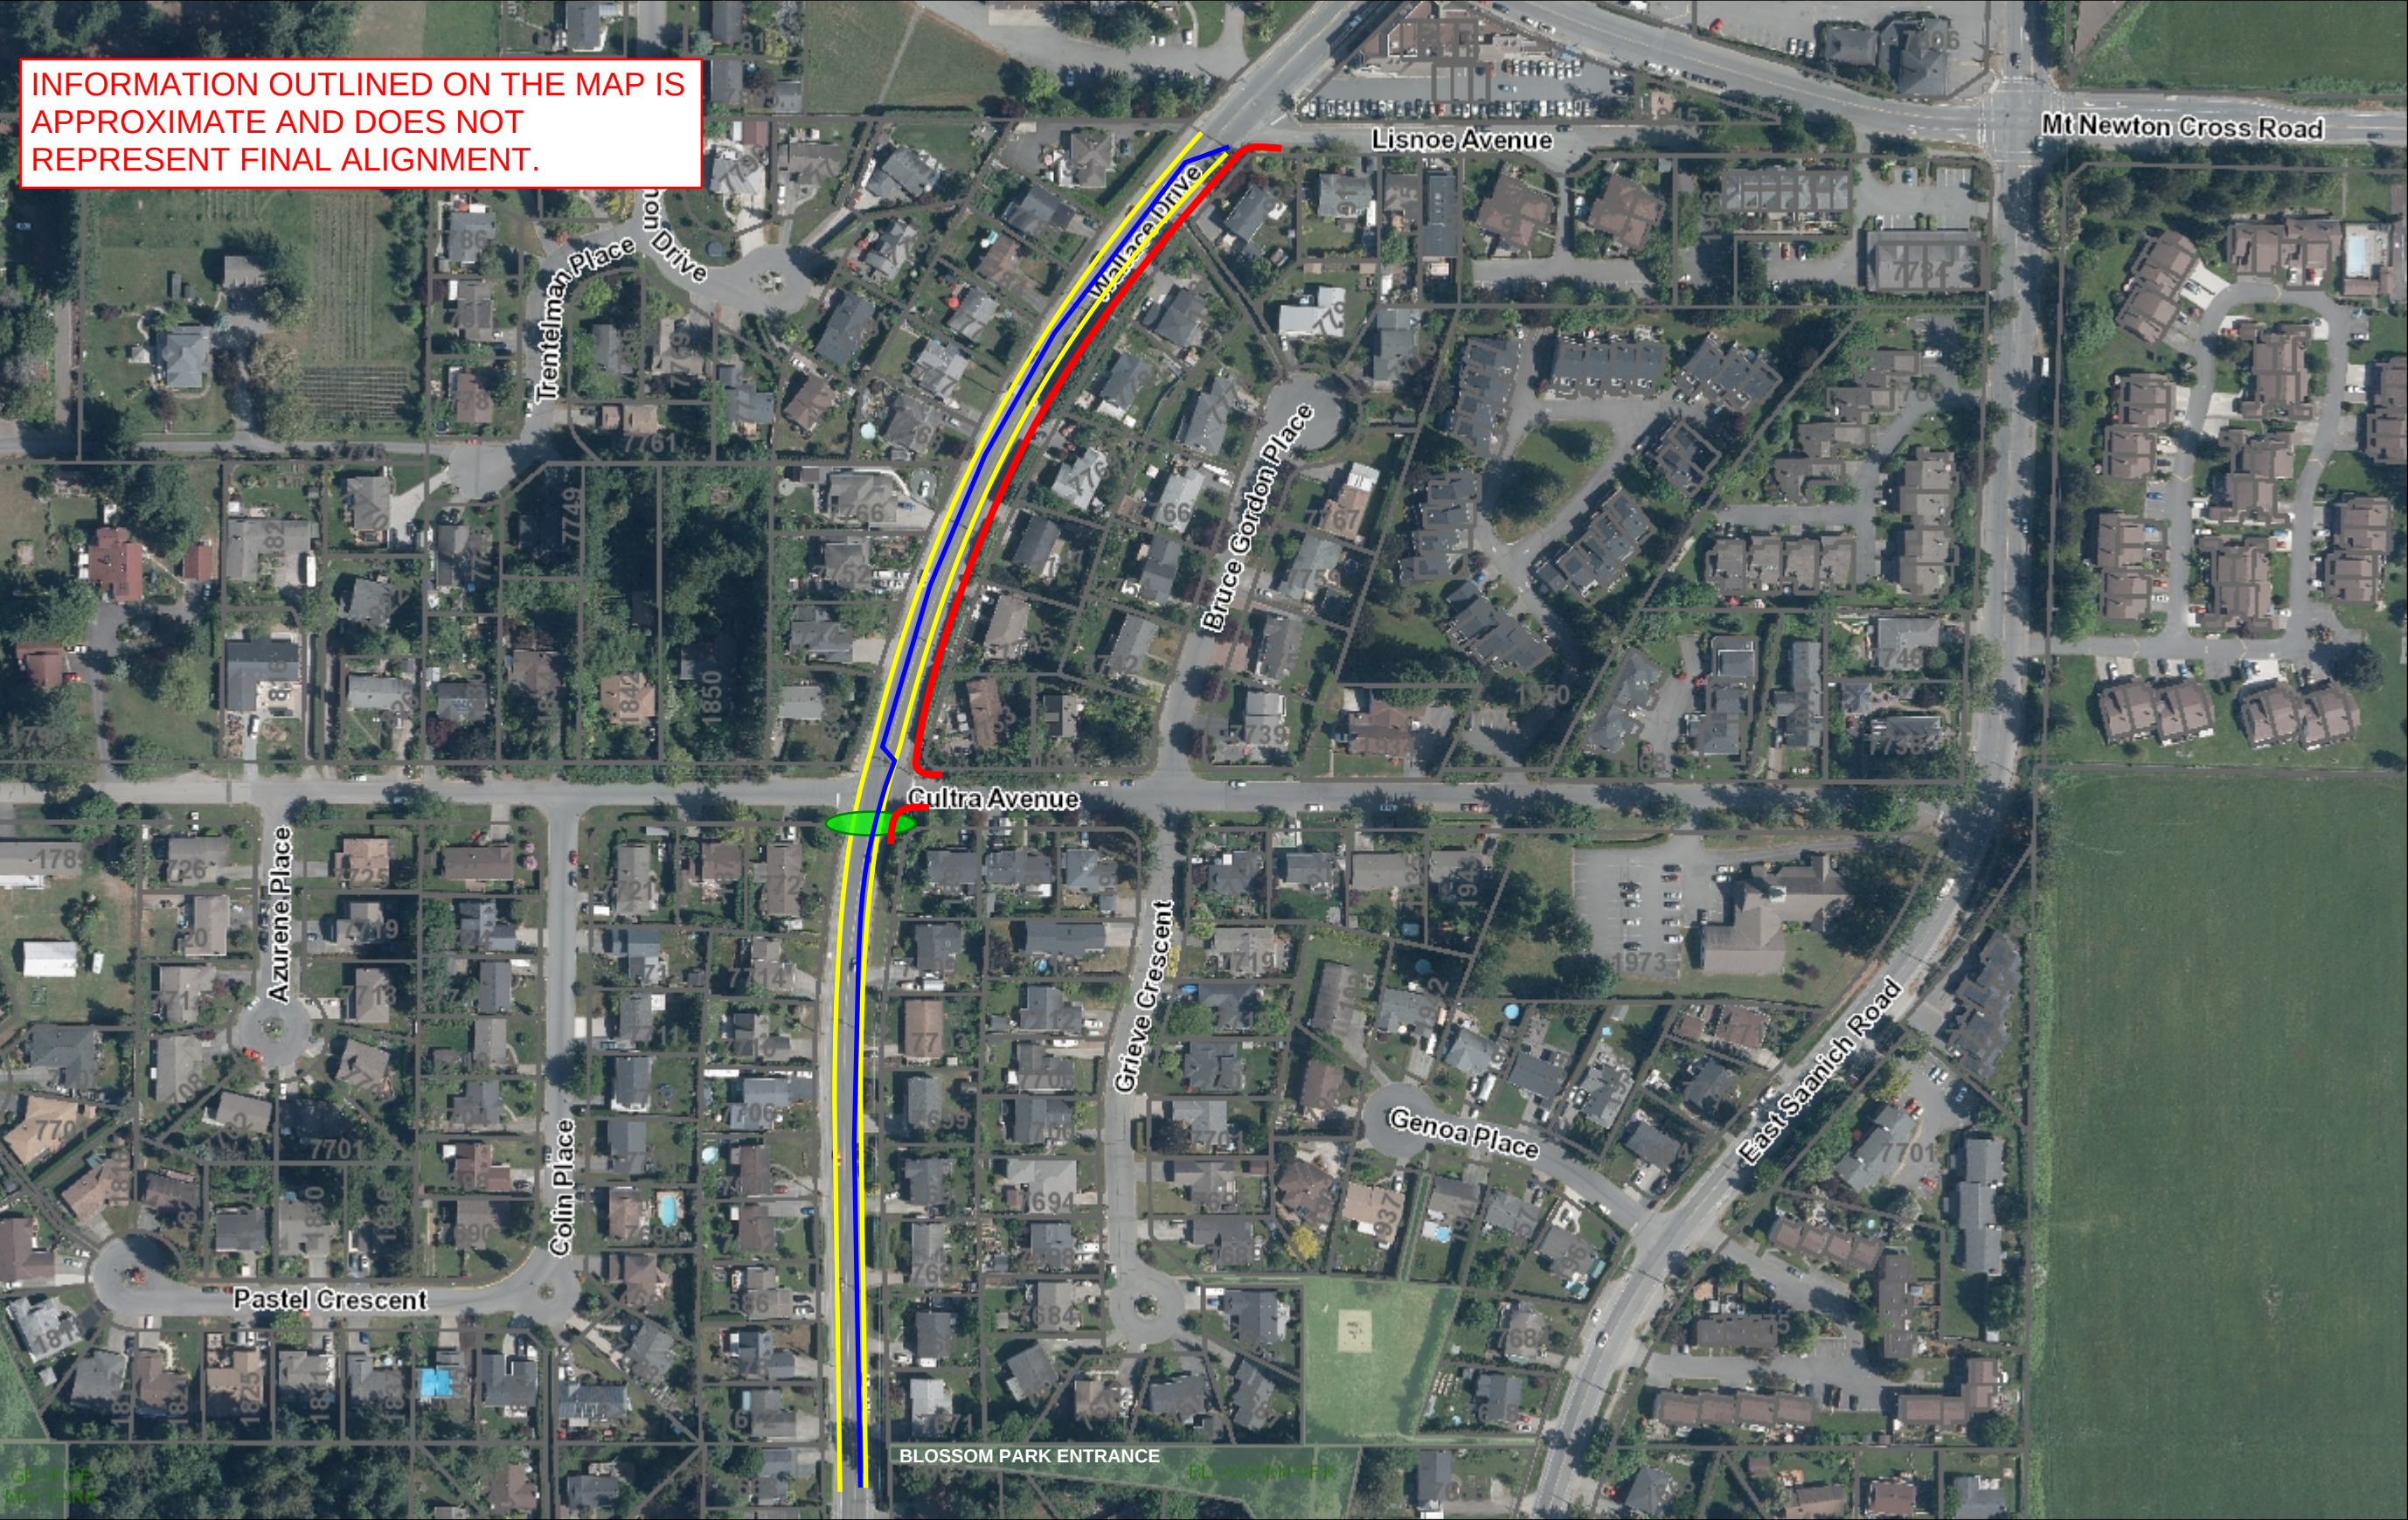

101.6 0 50.80 101.6 Meters
NAD_1983_UTM_Zone_10N
© Latitude Geographics Group Ltd.

This map is a user generated static output from an Internet mapping site and is for reference only. Data layers that appear on this map may or may not be accurate, current, or otherwise reliable.
THIS MAP IS NOT TO BE USED FOR NAVIGATION