
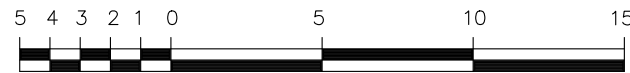


**BC Land Surveyor's Proposed Strata Plan of:**  
**Lot 8, Section 12, Range 4 East,**  
**South Saanich District, Plan 13779.**  
**P.I.D. 003-586-537**

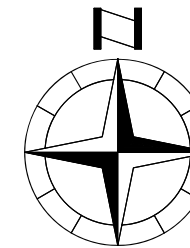

Scale = 1:250


Dated this 15th day of April, 2024.

Distances and elevations shown are in metres.

Elevations are based on geodetic datum CVD28BC and derived from OCM 77H5694.

This site plan is for building and design purposes and is for the exclusive use of our client.

This document shows the relative location of the surveyed structures and features with respect to the boundaries of the parcel described above. This document shall not be used to define property lines or property corners.

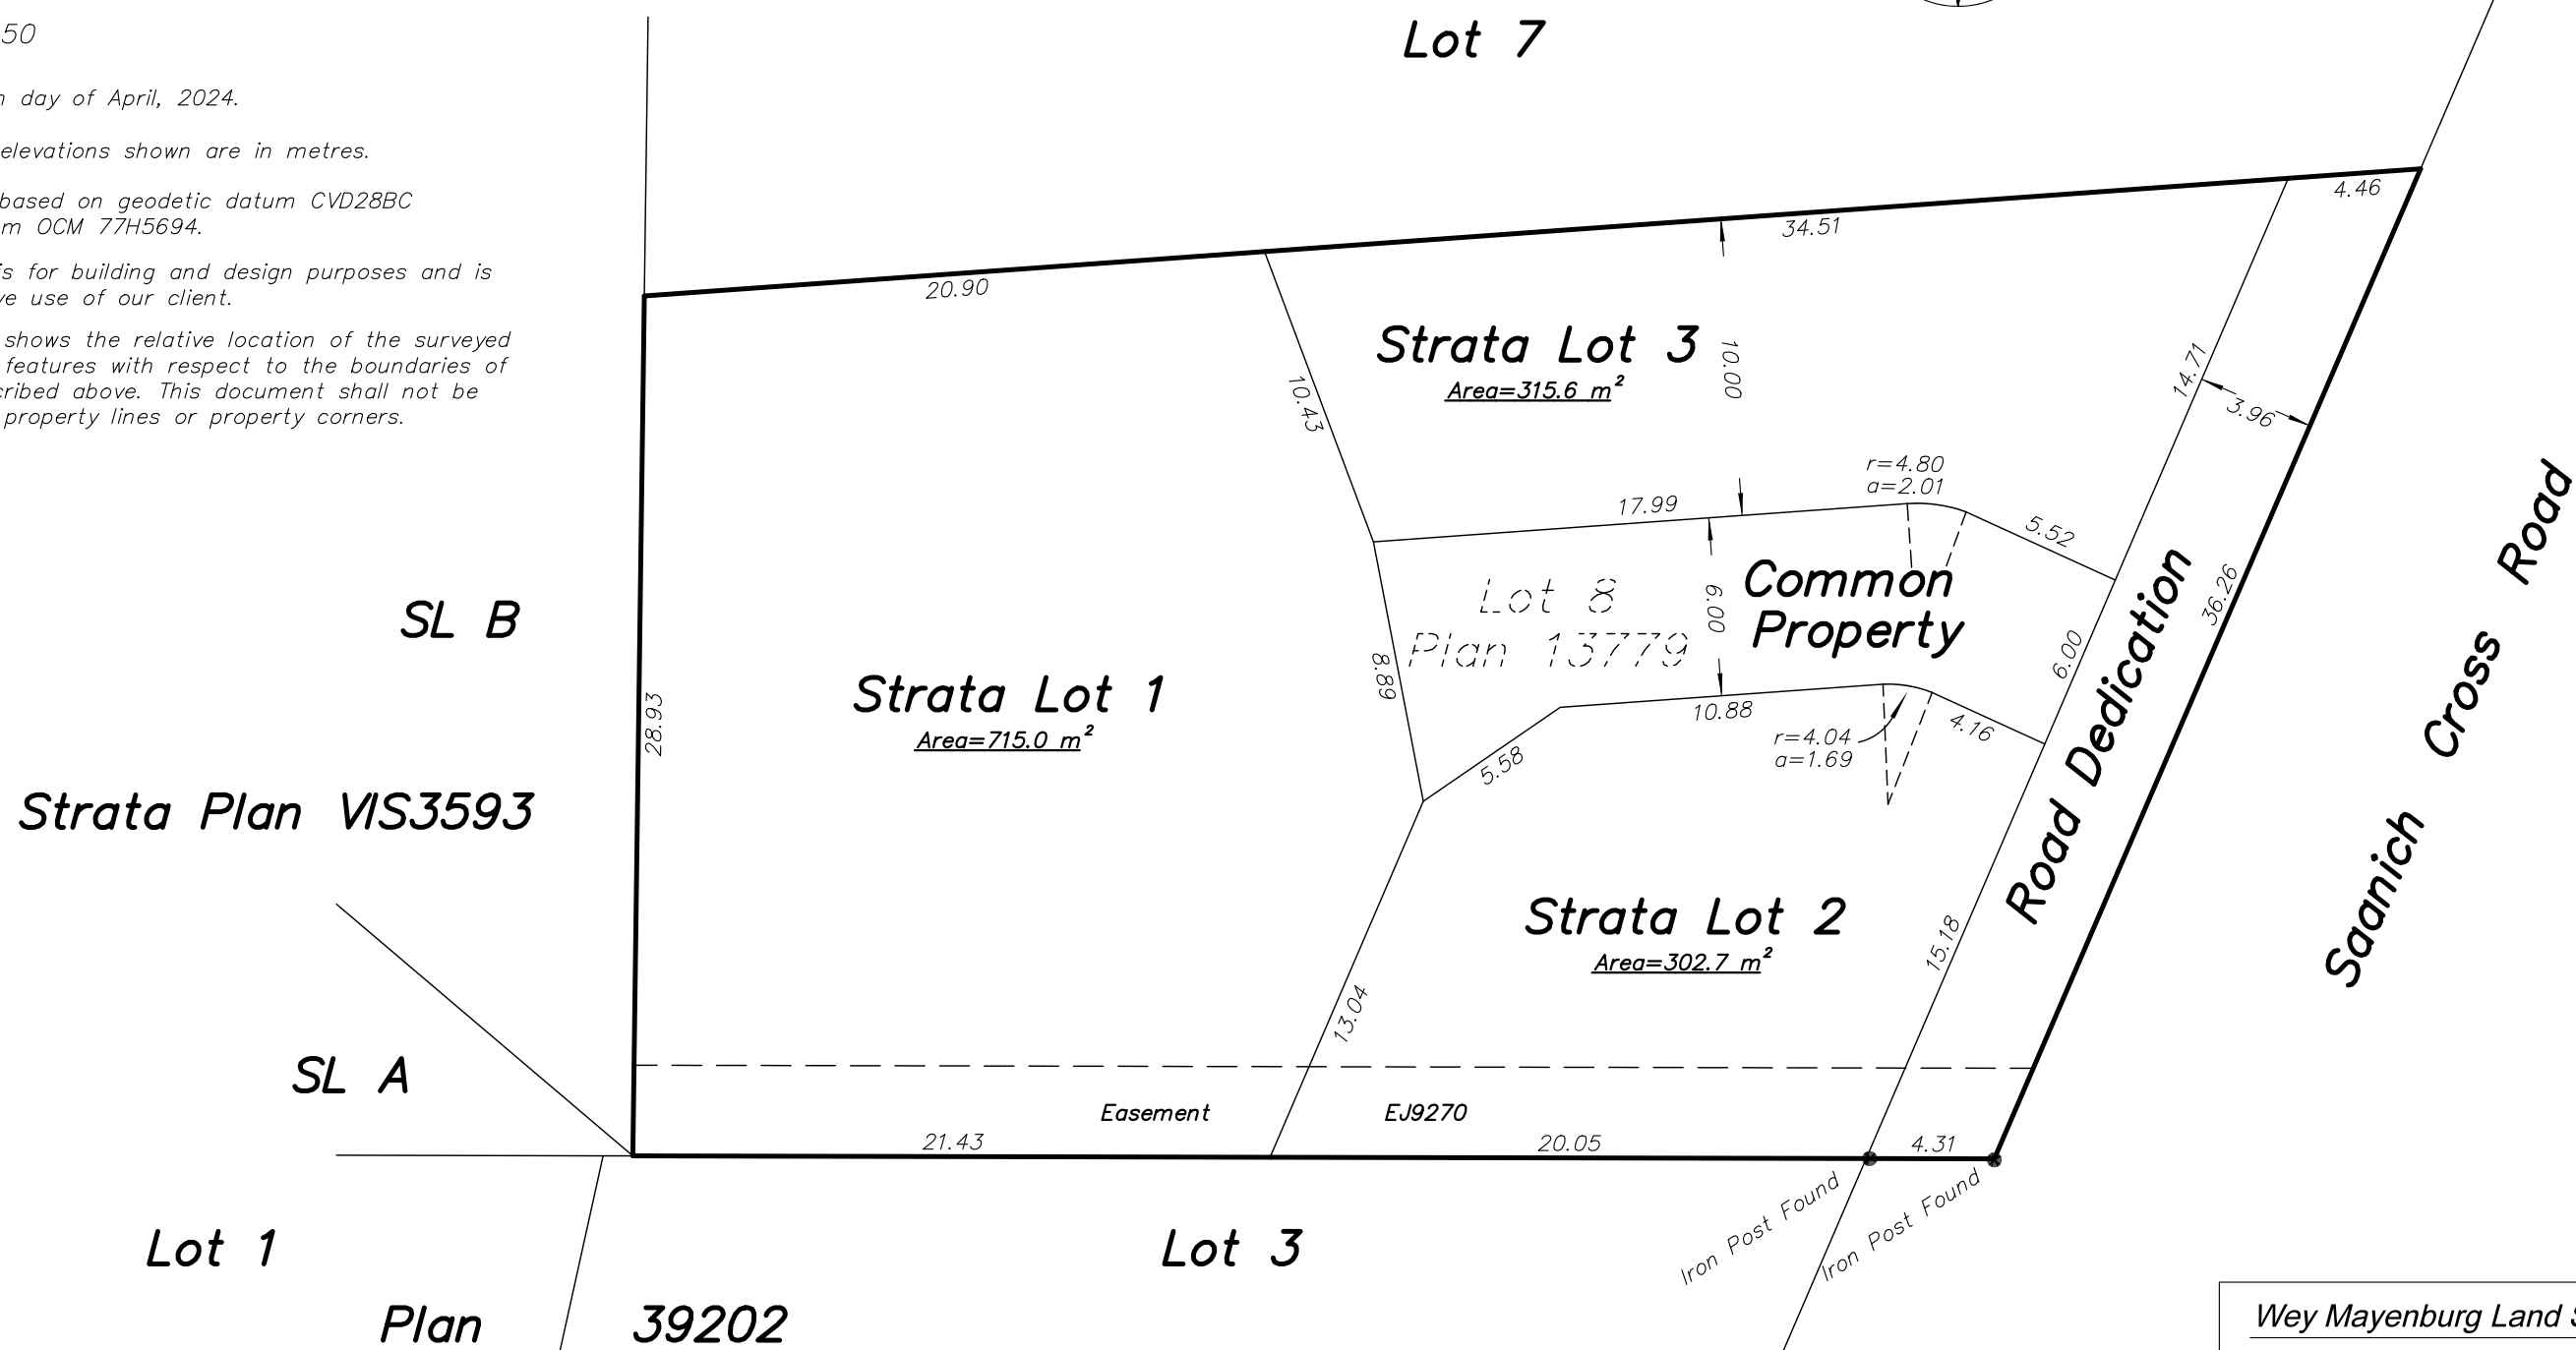

SL B  
 Strata Plan VIS3593

SL A

Lot 1

Plan 39202

Lot 3

Lot 7

Saanich Cross Road

The subject property is affected by the following registered document:  
EJ9270.

Wey Mayenburg Land Surveying Inc.

www.weysurveys.com  
 #4-2227 James White Boulevard  
 Sidney, BC V8L 1Z5  
 Telephone (250) 656-5155  
 File: 210099b\SIT\LE